
Preliminary Logistics Plan Rev. #3

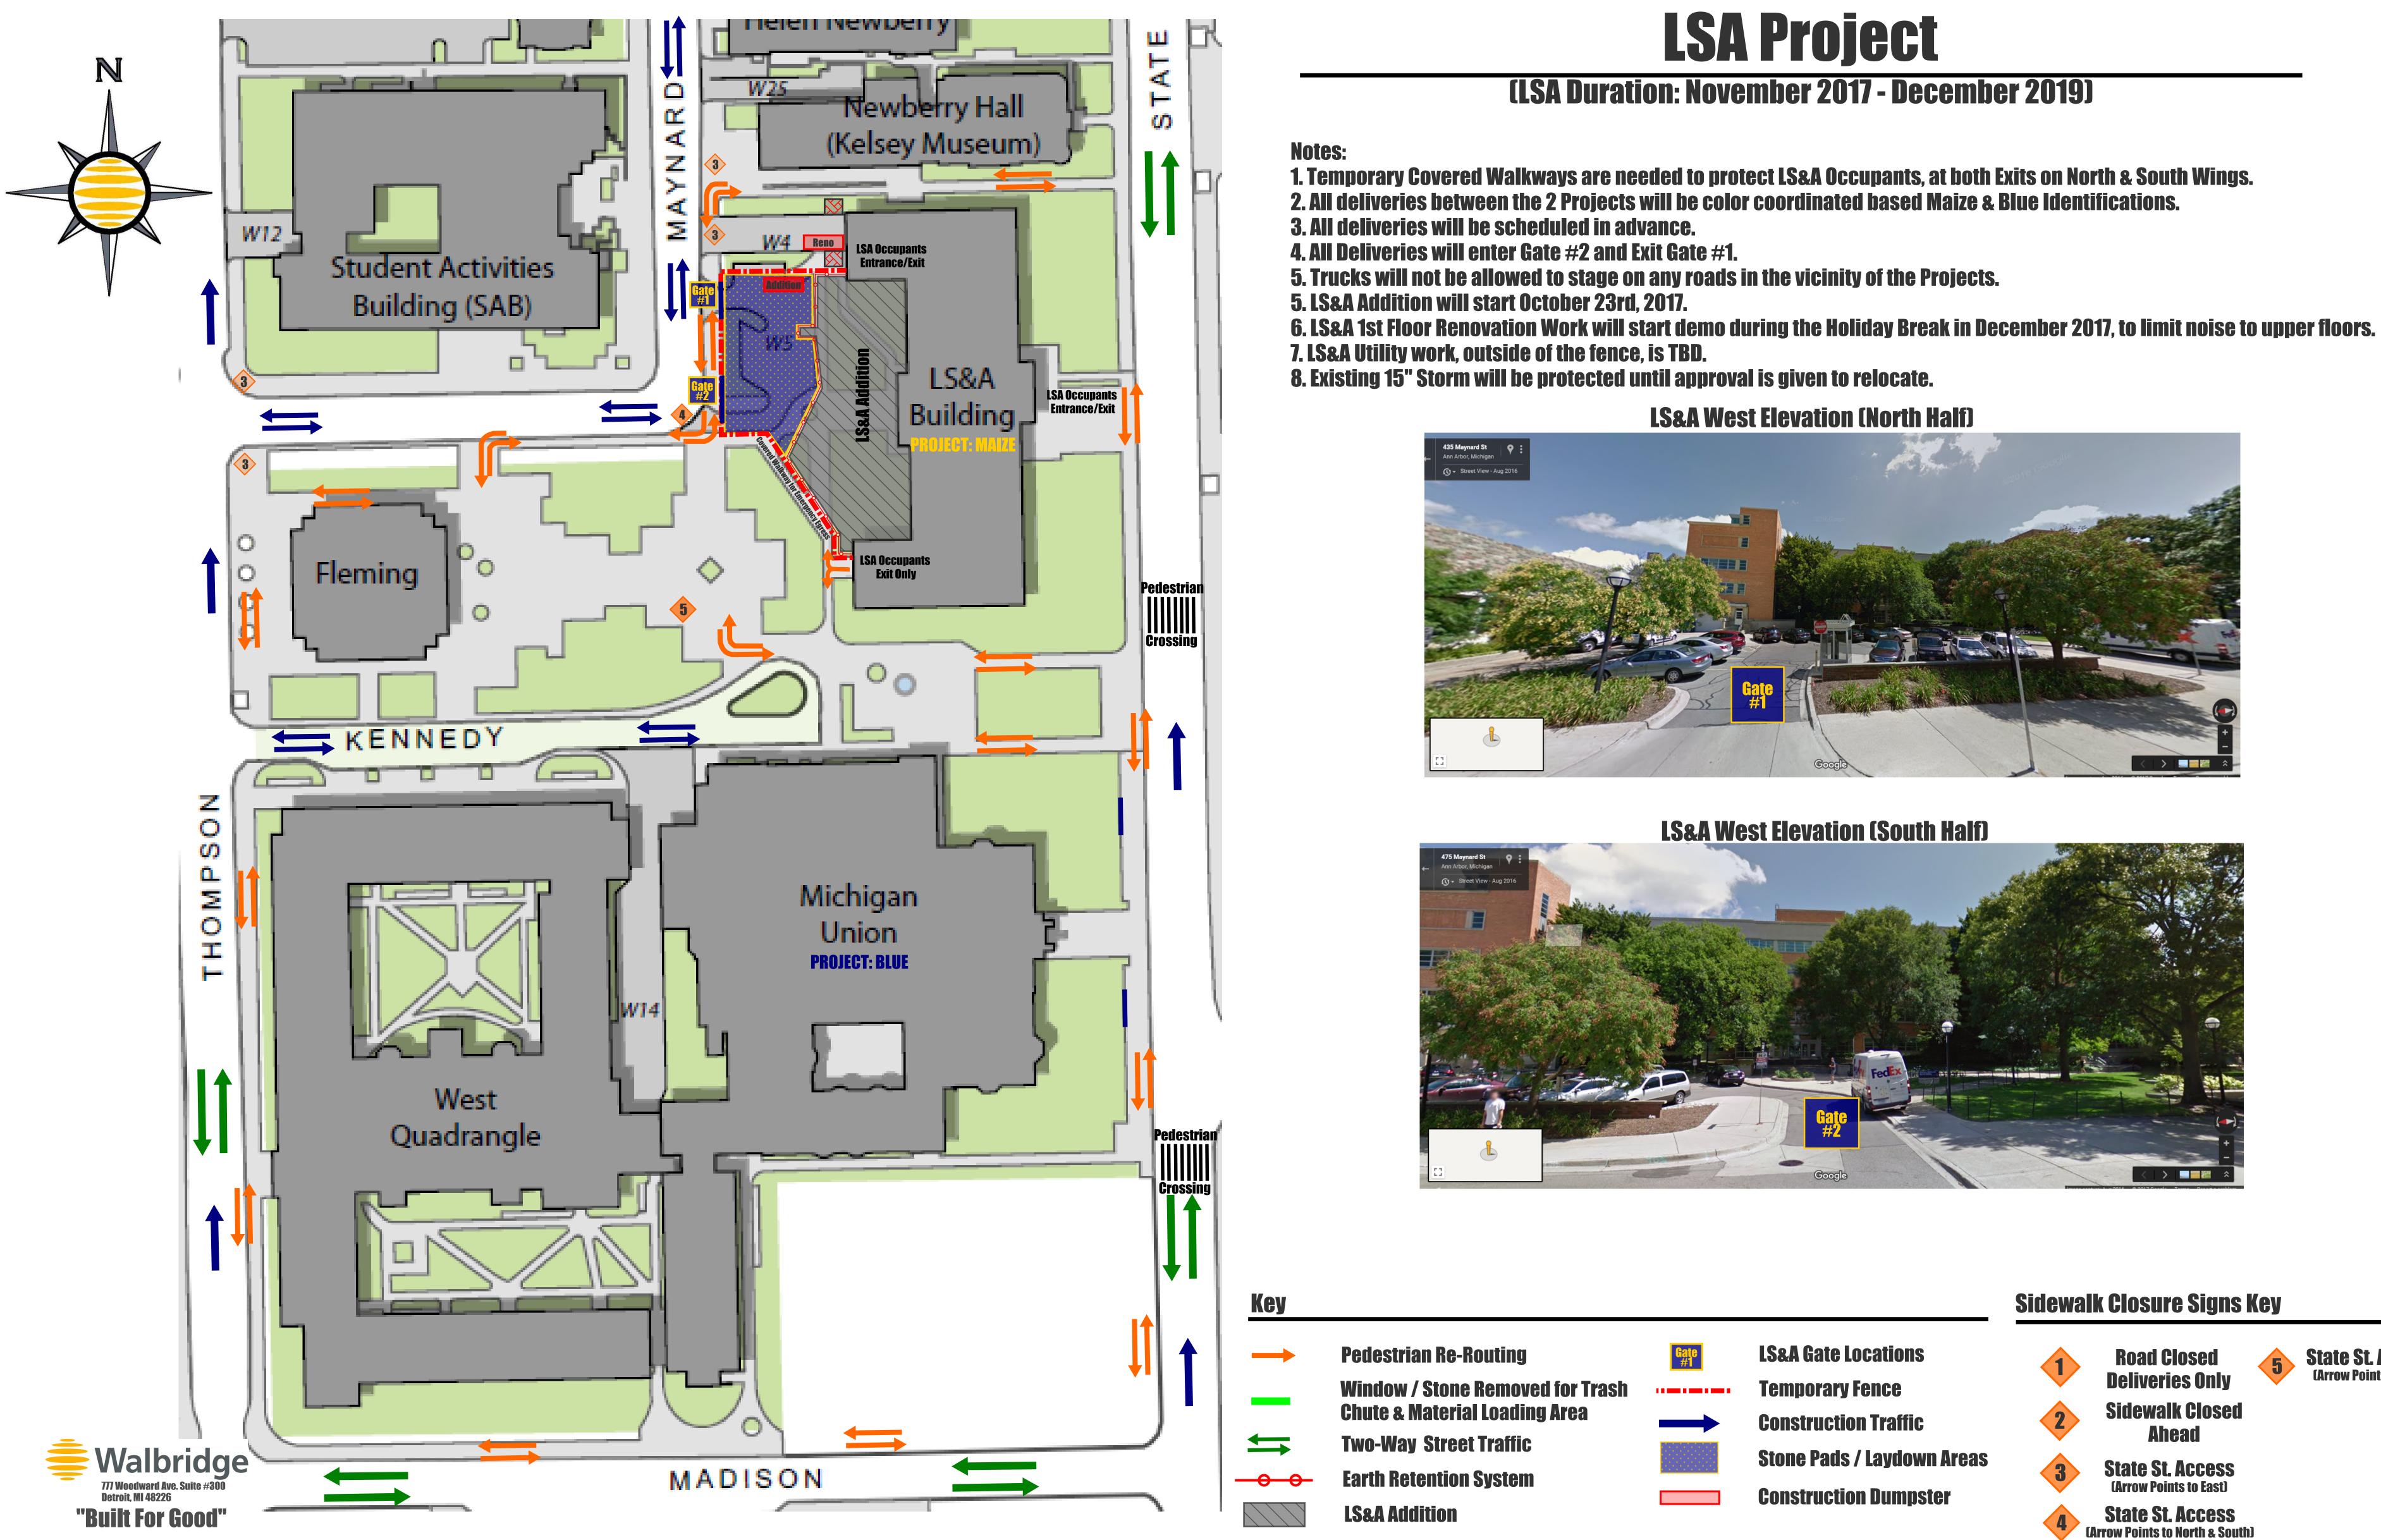

Michigan Union Renovation / Literature Science and the Arts First Floor Renovation & Addition The University of Michigan - Ann Arbor, MI





State St. Access (Arrow Points to East)

